
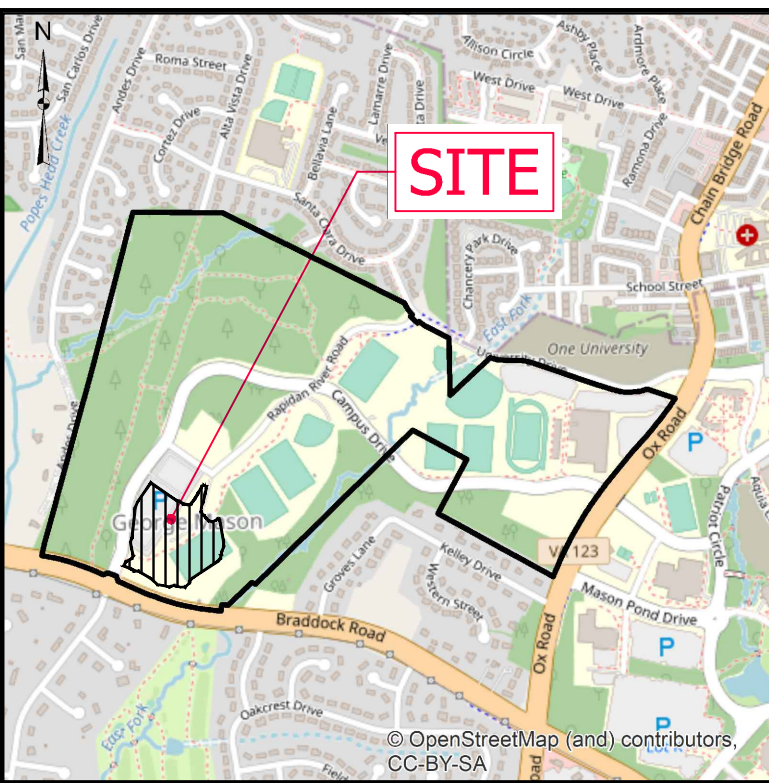


**SHEET C-11**

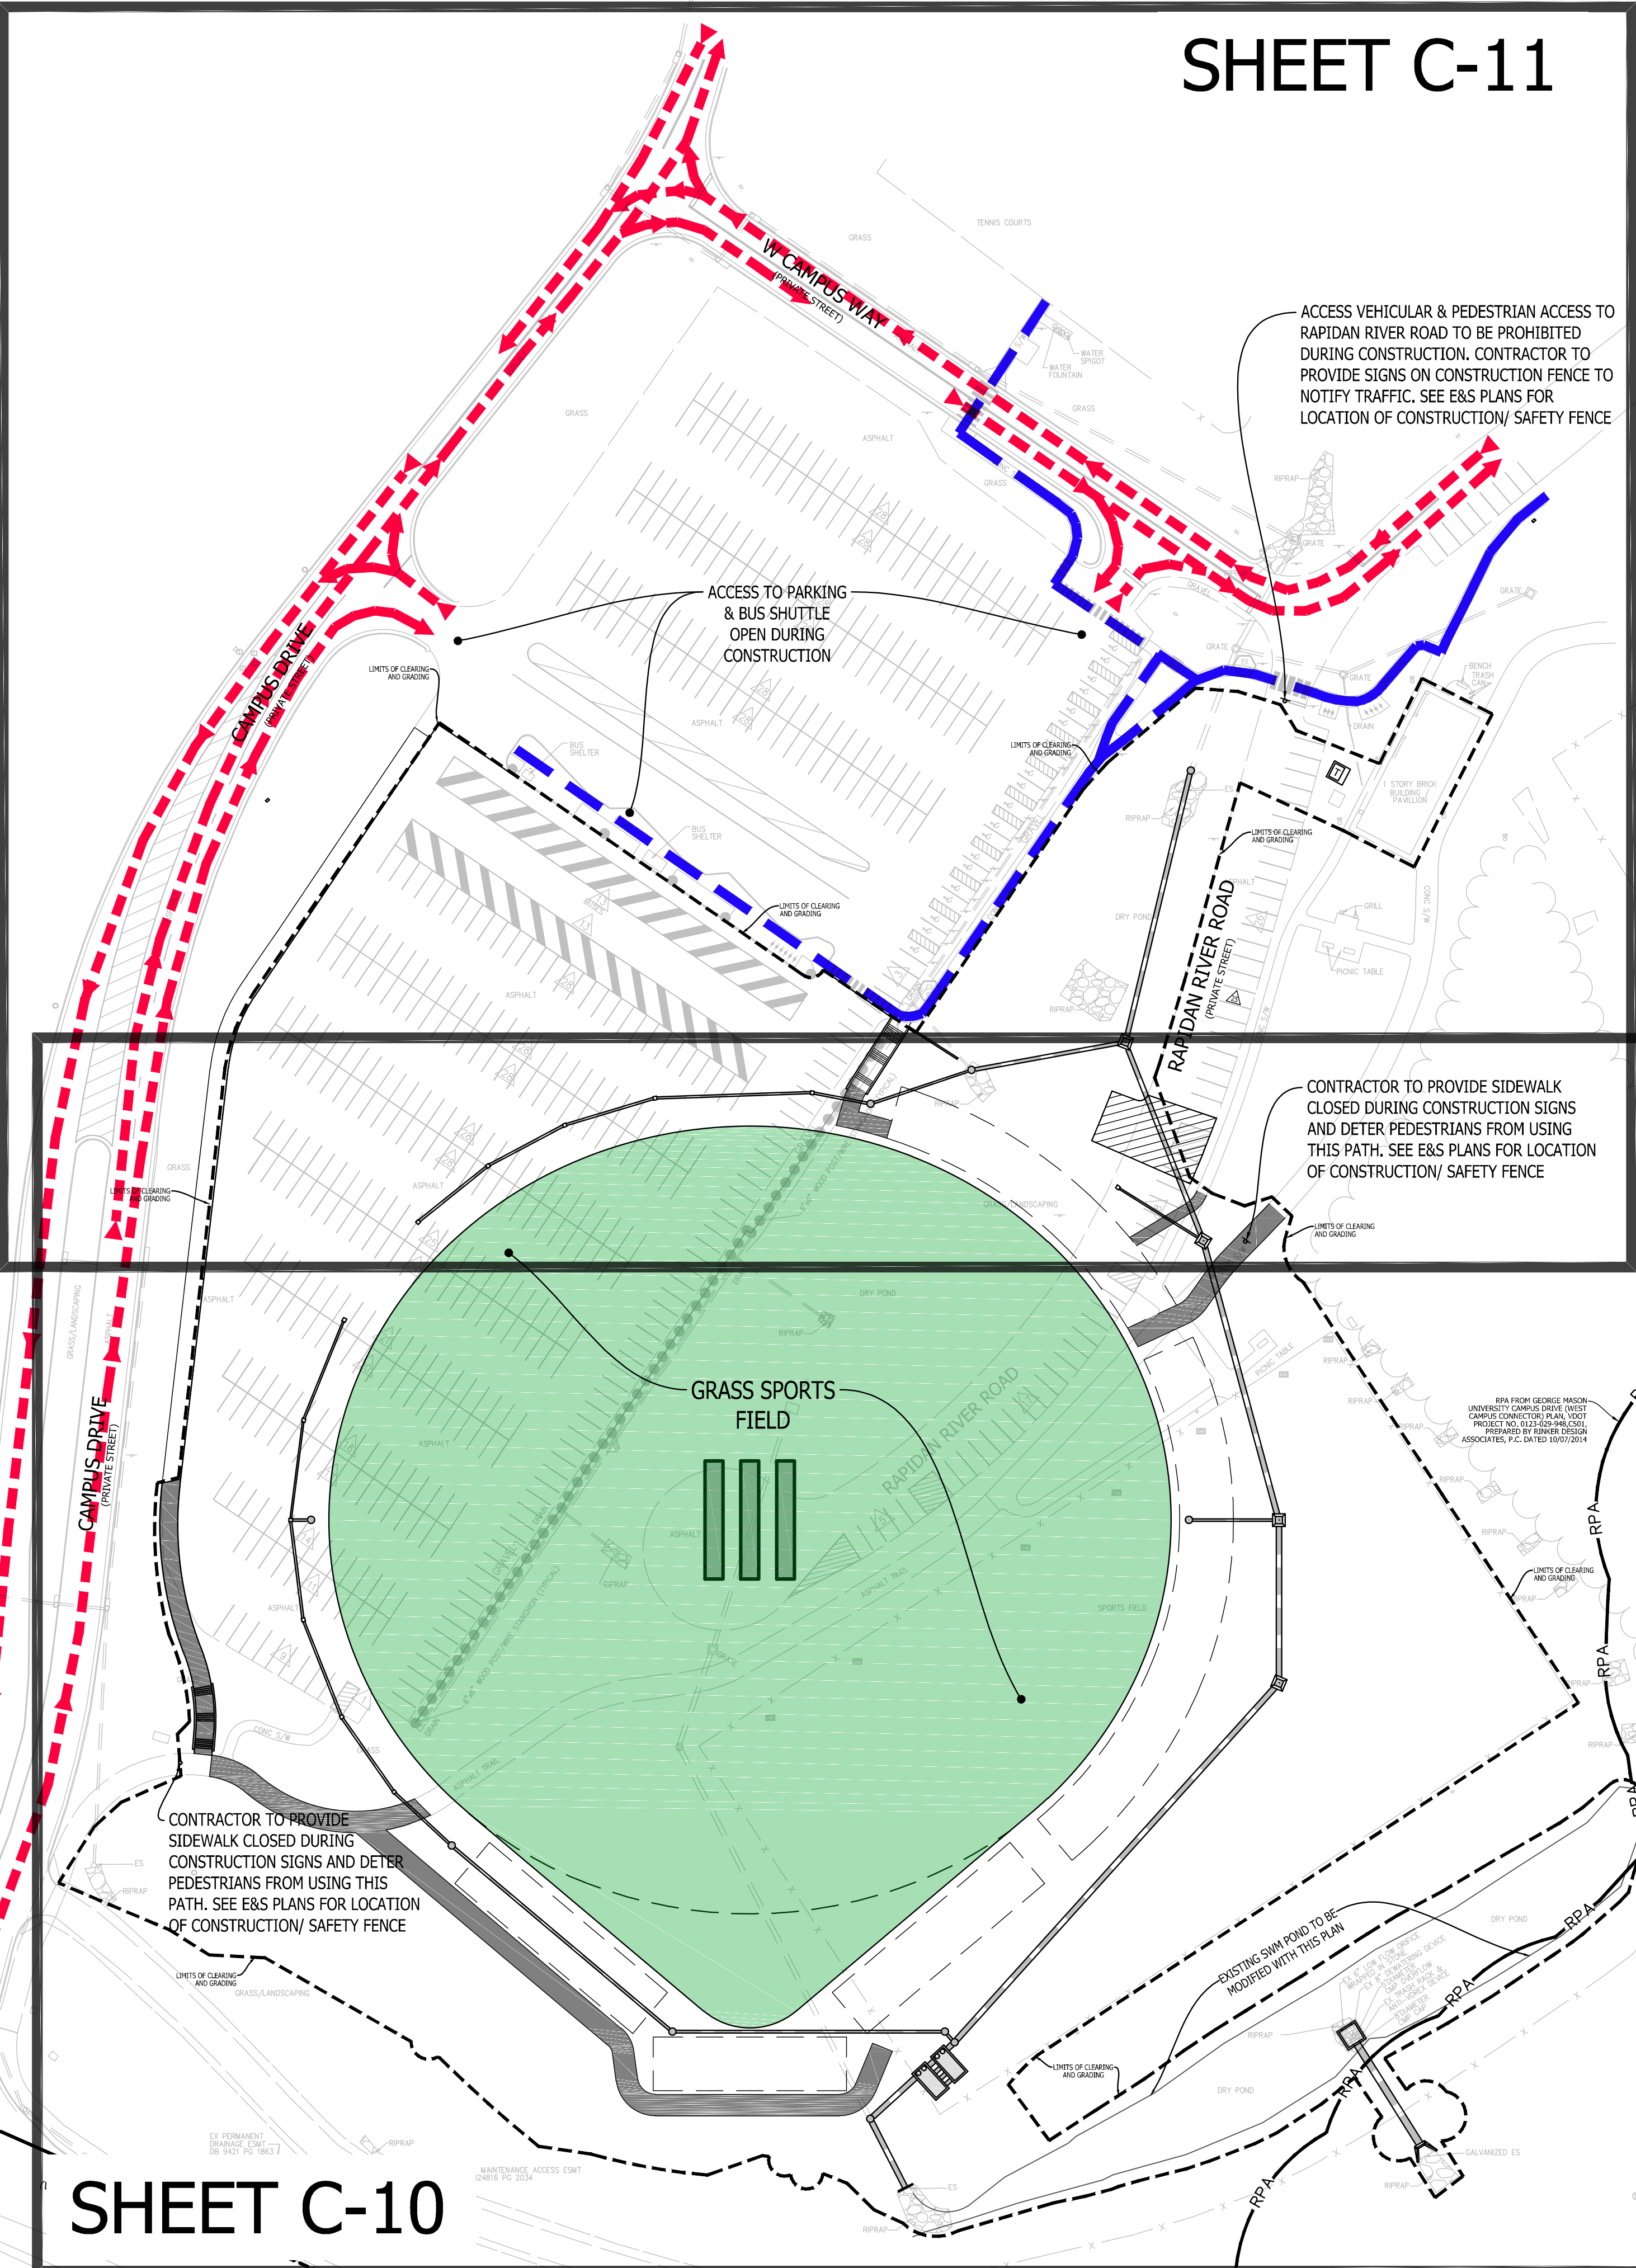

**VICINITY MAP**  
SCALE: 1"=1500'

**CIRCULATION PLAN LEGEND:**

- PEDESTRIAN CIRCULATION DURING CONSTRUCTION
- VEHICULAR CIRCULATION DURING CONSTRUCTION

THE INFORMATION, DESIGN, AND CONTENT OF THESE DRAWINGS AND/OR DOCUMENTS HERETO ARE PROPRIETARY TO VIKA VIRGINIA, L.L.C. AND CONSTITUTE ITS PROPRIETARY INTELLECTUAL PROPERTY. THESE DRAWINGS AND/OR DOCUMENTS MUST NOT BE DIGITALLY FORWARDED, SHARED OR COPIED, DIGITALLY CONVERTED, MODIFIED, OR USED FOR ANY DESIGN PURPOSE, IN ANY FORMAT, WITHOUT PRIOR WRITTEN AUTHORIZATION FROM VIKA VIRGINIA, L.L.C. VIOLATIONS MAY RESULT IN PROSECUTION. ONLY APPROVED, SIGNED AND SEALED PLANS OR DRAWINGS MAY BE UTILIZED FOR RECORDING AND/OR CONSTRUCTION PURPOSES.

© 2021 VIKA VIRGINIA, L.L.C. Y 12.00

PLAN STATUS	DATE
1st. Submission	12/01/2023
2nd. Submission	01/02/2024
3rd Submission	01/17/2024
4th. Submission	01/30/2024

POST-APPROVAL SHEET STATUS	DATE



**GEORGE MASON UNIVERSITY**  
**MULTIPURPOSE BALLPARK**  
FAIRFAX COUNTY, VIRGINIA

**OVERALL SITE PLAN**

DRAWN BY:	KY
DESIGNED BY:	KMO
DATE ISSUED:	12/01/2023
DWG. SCALE:	1"=60'
VIKA NO.:	6172M
SHEET NO.:	C-09

SEE SHEET C-10 AND C-11 FOR DETAILED SITE LAYOUT AND GRADING

VA STATE GRID NORTH (VCS 83)  
GRAPHIC SCALE  
( IN FEET )  
1 inch = 60 ft.